



FOR MORE INFORMATION REFER TO OUR WEBSITE
watercorporation.com.au/tradewaste

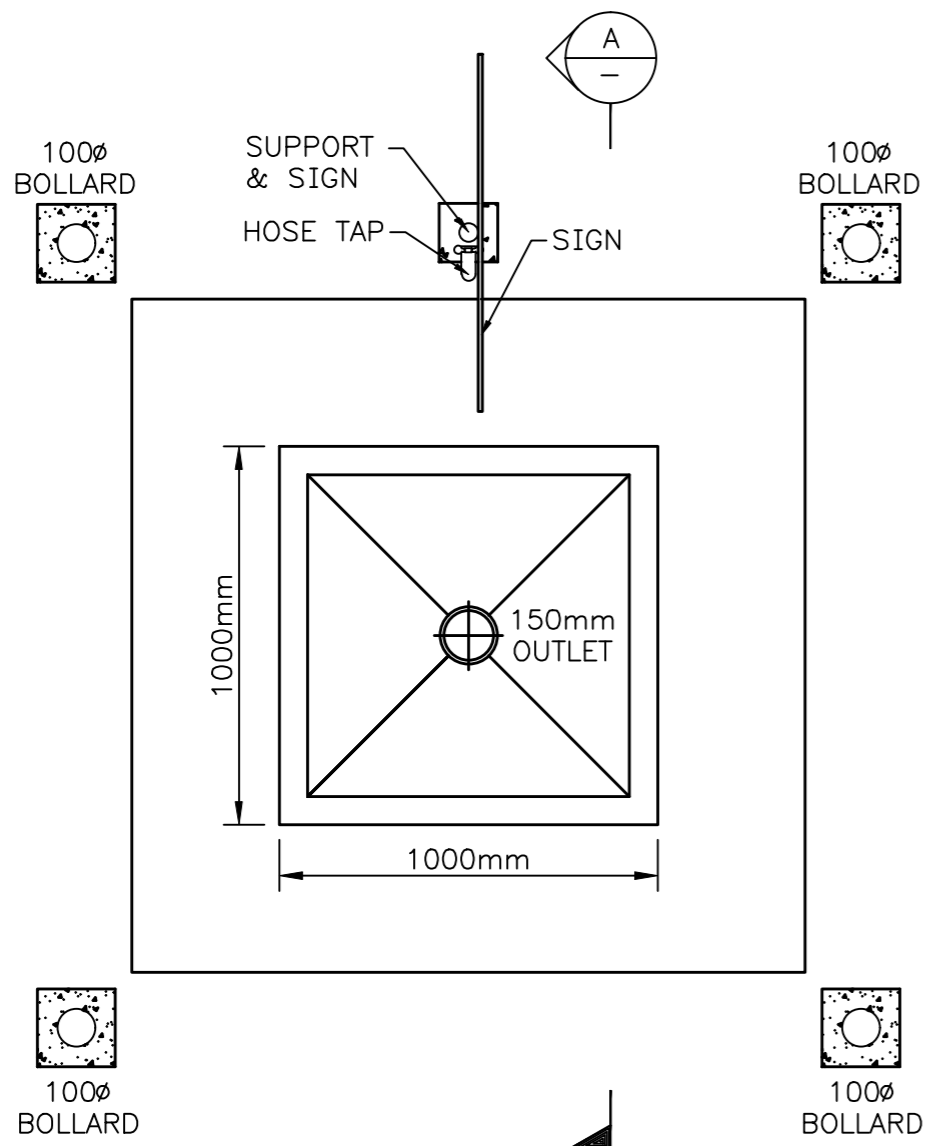

PLAN
NOT TO SCALE

GUIDELINES:

1. ALL DIMENSIONS ARE IN MILLIMETRES.
2. CARAVAN AND RECREATION VEHICLE (RV) PORTABLE TOILET CARTRIDGE DUMP POINT FACILITY TO HAVE A HINGED LOCKABLE LID.
3. ANY HOSE TAP WITHIN 18M OF THE DUMP POINT MUST HAVE AN APPROPRIATE BACKFLOW PREVENTION DEVICE FITTED AND MAINTAINED TO COMPLY WITH THE PLUMBING LICENSING AND PLUMBING STANDARDS REGULATIONS 2000 (THE PLUMBING REGULATIONS) (AS AMENDED)
4. RECOMMEND TO PROVIDE 100mm BOLLARDS ON EACH CORNER TO PROTECT DUMP POINT FROM VEHICLE DAMAGE.
5. THIS TYPICAL DRAWING IS TO BE READ WITH TRADE WASTE INFORMATION BROCHURE - PUB40.
6. ALL ASSOCIATED PLUMBING WORK IS TO COMPLY WITH THE PLUMBERS LICENSING AND PLUMBING STANDARDS REGULATIONS 2000 (THE PLUMBING REGULATIONS) (AS AMENDED)
7. HIGH RATE BACKFLOW DEVICES ARE TO BE INSTALLED ON ALL WATER SERVICES AT THE PROPERTY BOUNDARY AS CLOSE AS PRACTICABLE TO THE PROPERTY WATER SUPPLY METERS AND MUST COMPLY WITH THE PLUMBING LICENSING AND PLUMBING STANDARDS REGULATIONS 2000 (THE PLUMBING REGULATIONS) (AS AMENDED)

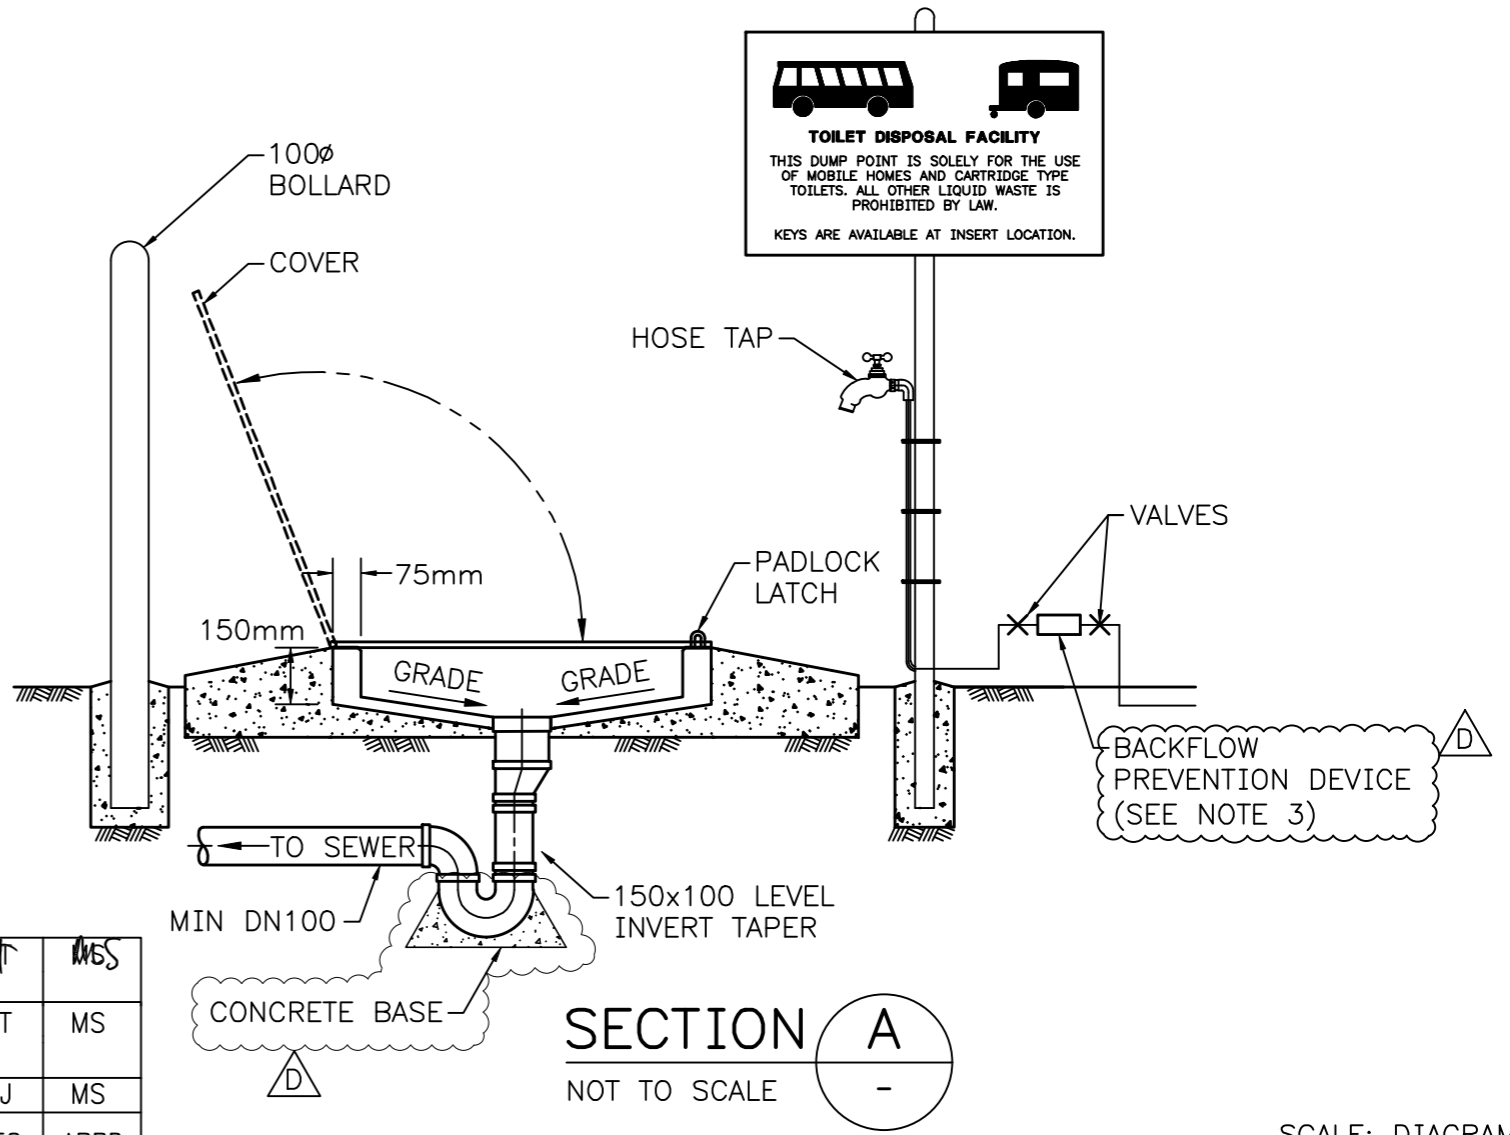

SECTION A
NOT TO SCALE

SCALE: DIAGRAMMATIC

D	05/2024		NOTE 3 AND 7 UPDATED. CONCRETE BASE ADDED TO ILLUSTRATION AT TRAP	JD	NT	MS
C	04/2020		PLUMBING REGULATION TITLE AND DRAWING NAME UPDATED, NOTE 7 ADDED	JMS	NT	MS
B	07/2016		WEBSITE DETAILS ADDED, GUIDELINES AMENDED	BJ	SJ	MS
ISSUE	DATE	GRID	REVISION	DRN	REC	APPD

DES CALC	DES CHD	DRN A CLEAVER	Q.C. CHD G CLEAVER	RECOMMENDED A MAZINGER (SIGNED) SENIOR ASSESSMENTS OFFICER.	APPROVED 03/07/2009 M STARK (SIGNED) MANAGER, INDUSTRIAL WASTES		WATER CORPORATION TYPICAL DRAWINGS FOR TRADE WASTE CARAVAN AND RECREATION VEHICLE (RV) PORTABLE TOILET CARTRIDGE DUMP POINT FACILITY	ORIGINAL SHEET SIZE A3
FILE 58582853	PLAN	CAD ISSUE	PROJECT	HX33-18-80			D MF	